




DISHA
H A B I T A T
come home

LET IT ALL
COME TO YOU AT


DISHA
PURSUIT
OF THE
ELEMENTS



Disha Pursuit of the Elements, located at Gunjur, draws inspiration from the five elements of nature. The core elemental attributes of space, fire, air, water, and earth have been captured in every aspect of the homes and amenities here.

Come home to **Disha Pursuit of the Elements** and let it all come to you.



1200+ homes in 7 towers



60 exquisite 4 & 5 BHK Villas



1BHK | 2BHK | 3BHK | 4BHK Apartments



MASTER PLAN




TOWER A,B,F,G (Premium Tower) | TOWER D & E (Presidential Tower)
TOWER C (Millennium Tower)

TYPICAL FLOOR PLAN D
(Basement 2 + Basement 1 + Parking 1 + Parking 2 + 29 Floors)
PRESIDENTIAL TOWER



#01
2103 Sq. Ft.
3 BHK+3T+STAFF
EAST FACING

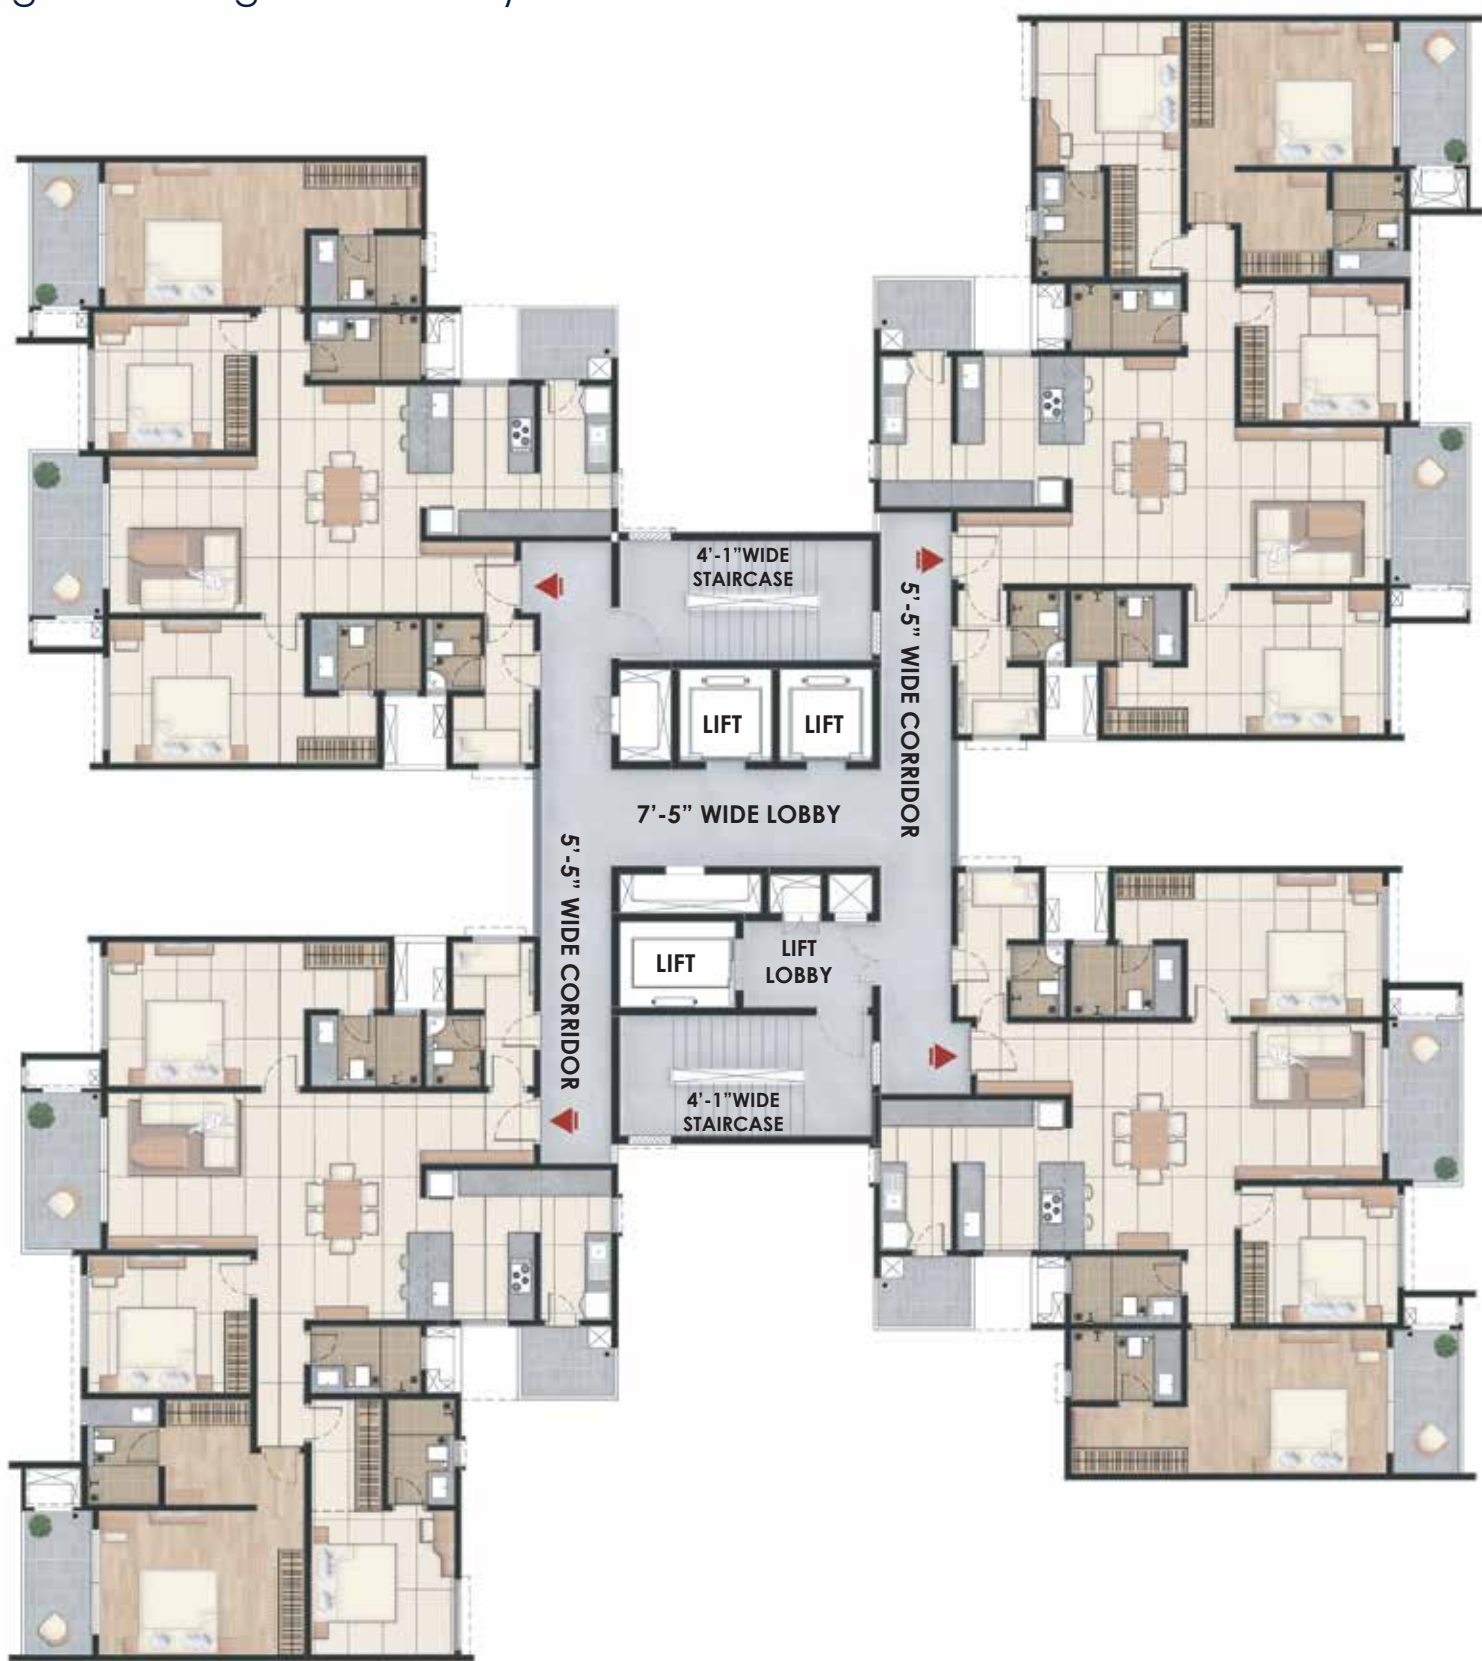

#02
2495 Sq. Ft.
4 BHK+4T+STAFF
WEST FACING

#03
2103 Sq. Ft.
3 BHK+3T+STAFF
WEST FACING

#04
2495 Sq. Ft.
4 BHK+4T+STAFF
EAST FACING


KEY PLAN




Phase 1 RERA received (Tower C, E, F, G & VILLAS)
Phase 2 RERA awaited (Tower A, B & D)
DISHA PURSUIT OF THE ELEMENTS, BANGALORE

Disclaimer: Contents of this document are for information purposes only. All plans, elevations and views are for representation only.

TYPICAL FLOOR PLAN C
(Basement 2 + Basement 1 + Parking 1 + Parking 2 + 23 Floors)
MILLENNIUM TOWER

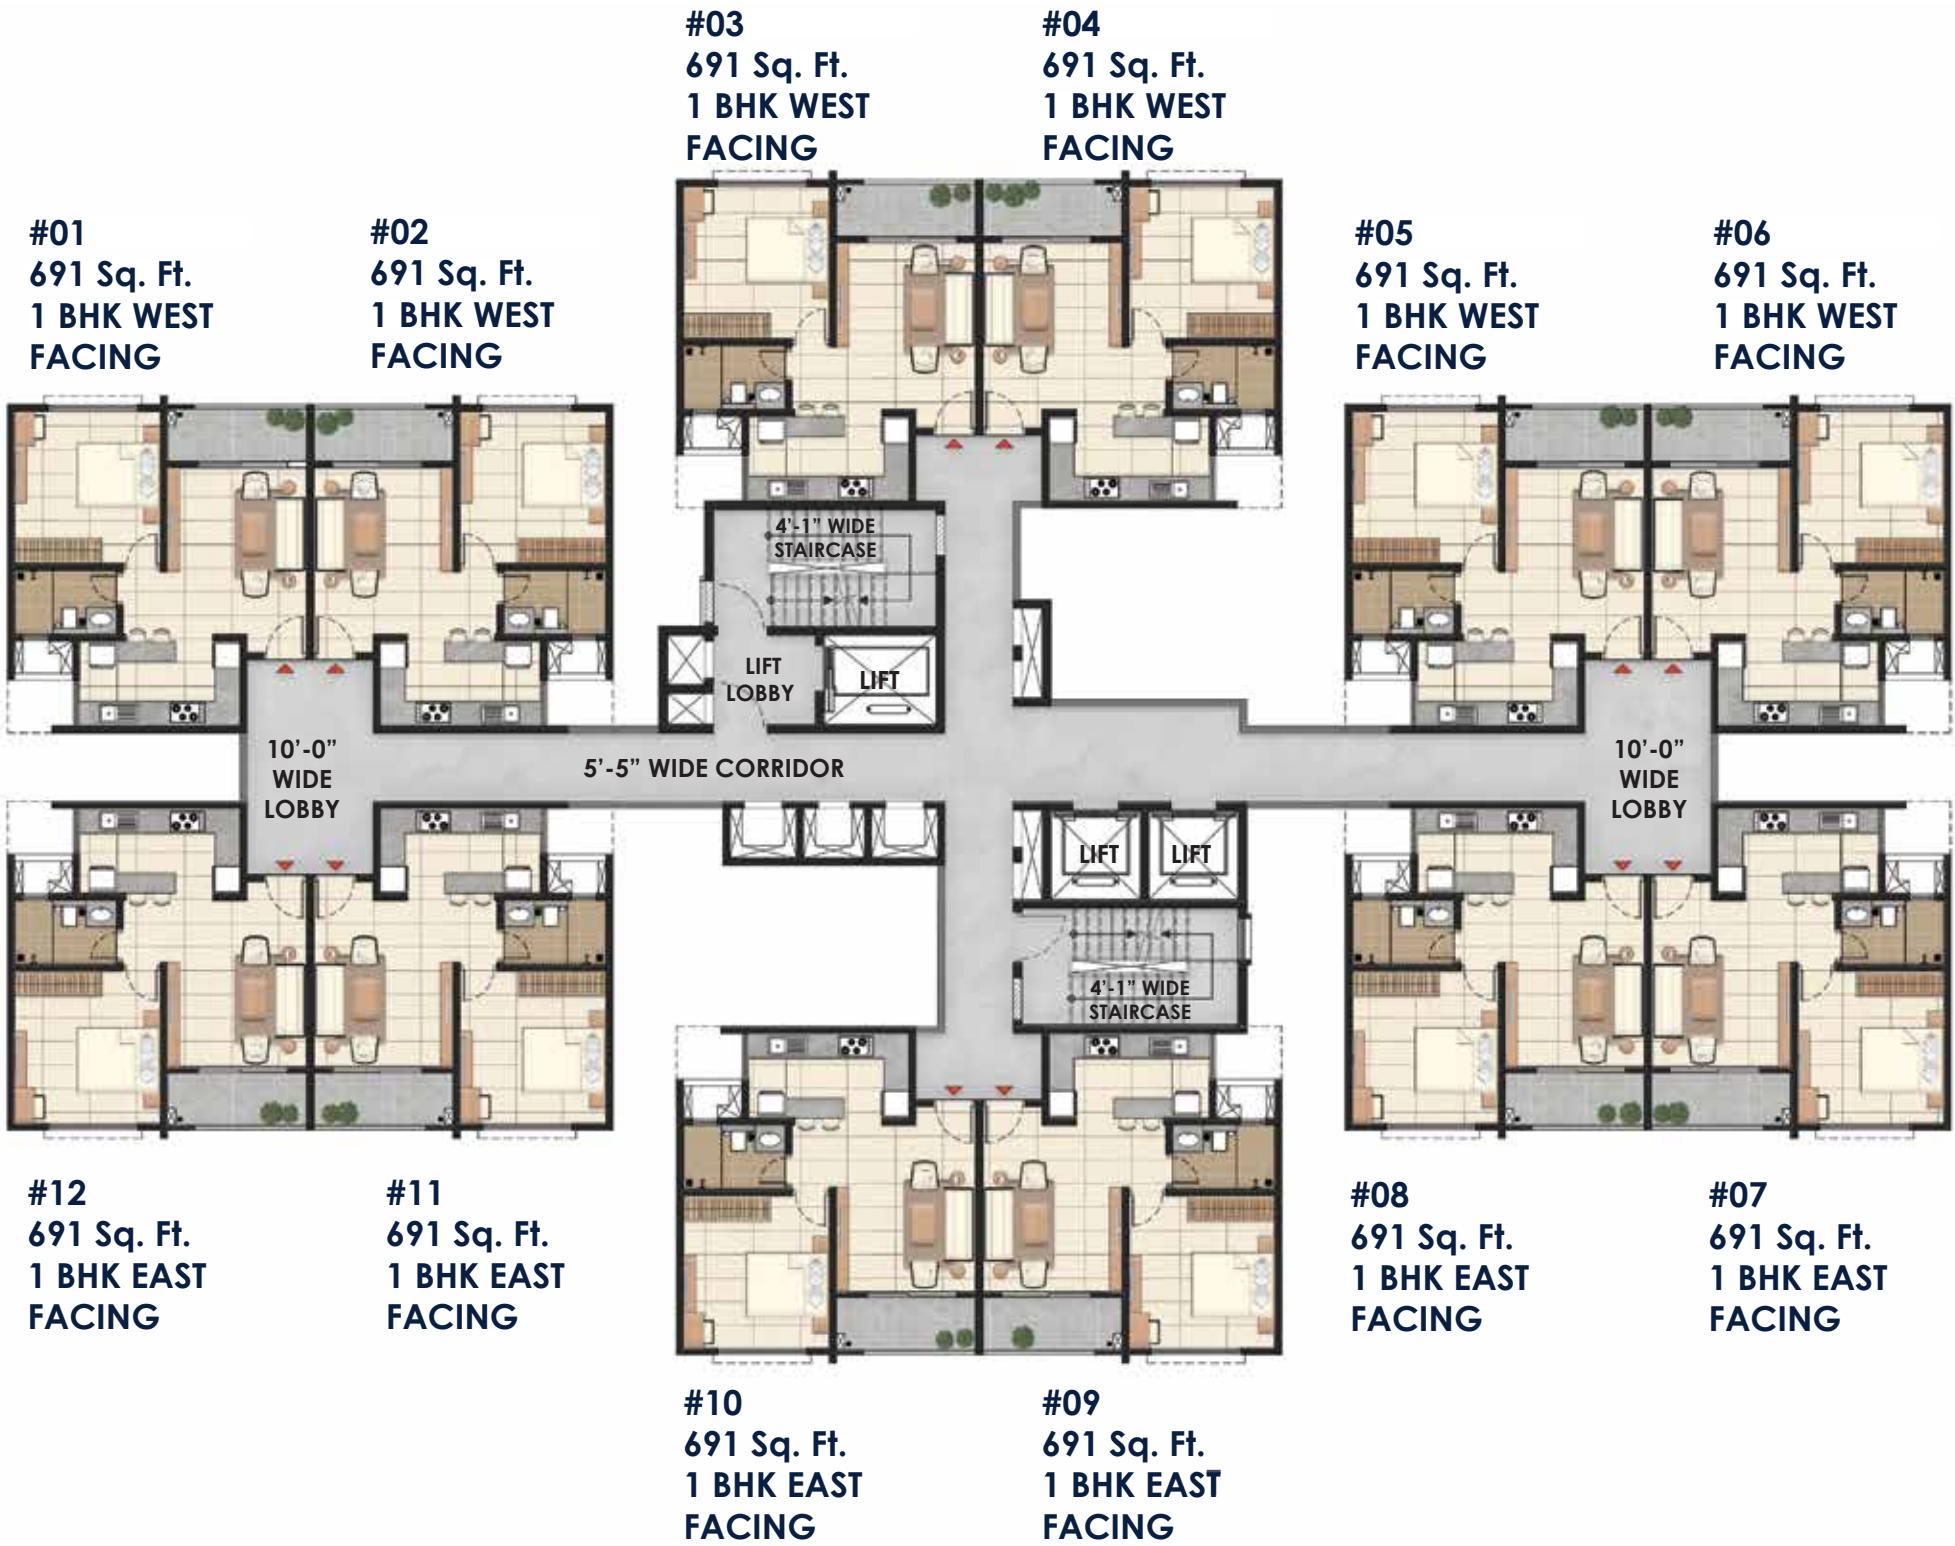

KEY PLAN

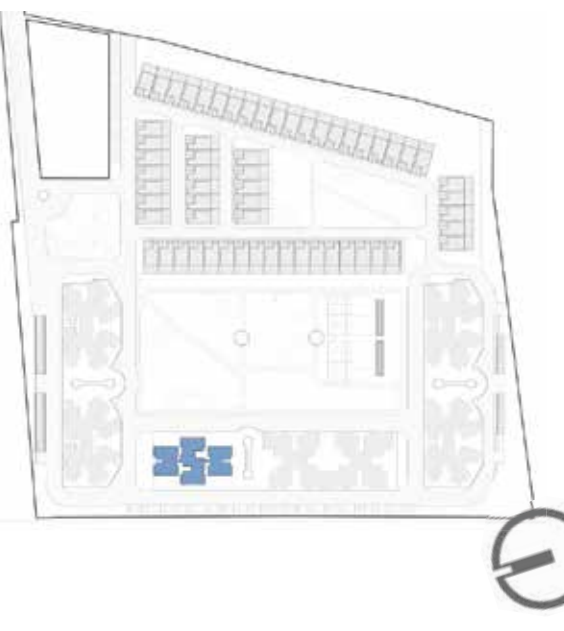

Phase 1 RERA received (Tower C, E, F, G & VILLAS)
Phase 2 RERA awaited (Tower A, B & D)
DISHA PURSUIT OF THE ELEMENTS, BANGALORE

Disclaimer: Contents of this document are for information purposes only. All plans, elevations and views are for representation only.

TYPICAL FLOOR PLAN A,B,F,G
(Basement + Parking 1 + Parking 2 + 25 Floors)
PREMIUM TOWER



KEY PLAN



Phase 1 RERA received (Tower C, E, F, G & VILLAS)
Phase 2 RERA awaited (Tower A, B & D)
DISHA PURSUIT OF THE ELEMENTS, BANGALORE

Disclaimer: Contents of this document are for information purposes only. All plans, elevations and views are for representation only.



A plush clubhouse with a rooftop waterpark


DISHA CLUBHOUSE
85,000 Sq. Ft with 40+ amenities

- ROOFTOP HEATED POOL WITH WATERPARK
- BADMINTON & SQUASH COURTS
- BANQUET HALL (300 PAX)
- TERRACE GARDENS & SUPERMART
- BOUTIQUE SPACE & MEDICAL CARE STATION
- DAY CARE CENTRE
- LIBRARY & STUDY ROOMS
- SOUNDPROOF DANCE & MUSIC STUDIOS
- CHILDREN'S PLAY AREA WITH SPILL OUT ZONES
- BUSINESS CENTRE WITH CONFERENCE ROOMS
- FINE DINING RESTURANT (50 PAX) & CAFÉ (40 PAX)
- YOGA TERRACE & GYM WITH LOCKER ROOMS
- FULLY-FURNISHED GUEST ROOMS
- SENIOR'S LOUNGE
- AMPHITHEATER & MINI THEATRE
- STEAM, SAUNA, SPA & SALON
- POOL SIDE PARTY HALL
- And there's a lot more

20 acres with 80+ outdoor and indoor amenities

- ELEMENTS SCULPTURE PARK & WAITING BAY
- WATERBODY WITH FOUNTAIN
- OPEN-AIR THEATER
- READING NOOK & HAMMOCK ZONE
- HIGHPOINT PAVILION & VIEWING GALLERY
- OUTDOOR CAFÉ & LILY POND
- VOLLEYBALL SAND COURT & FUTSAL COURT
- MULTIPURPOSE YOGA LAWN
- CRICKET PITCH & SKATING RINK
- OUTDOOR GYM & TENNIS COURT
- KID'S PLAY AREA ON EPDM & LAWN
- PAVILION & OPEN GROUND
- INTERACTIVE FOUNTAIN & RAIN DANCE ZONE
- PICNIC TENTS & CAMPING ZONES
- OUTDOOR WORK ZONE
- GIANT CHESSBOARD & TODDLER'S SAND PIT
- FLORAL & AROMA GARDENS
- PUTT-PUTT GOLF & ROCK GARDEN
- PET'S PARK & KITCHEN GARDEN
- JOGGING & WALKING TRACK
- And that's not all.

Interactive Fountain

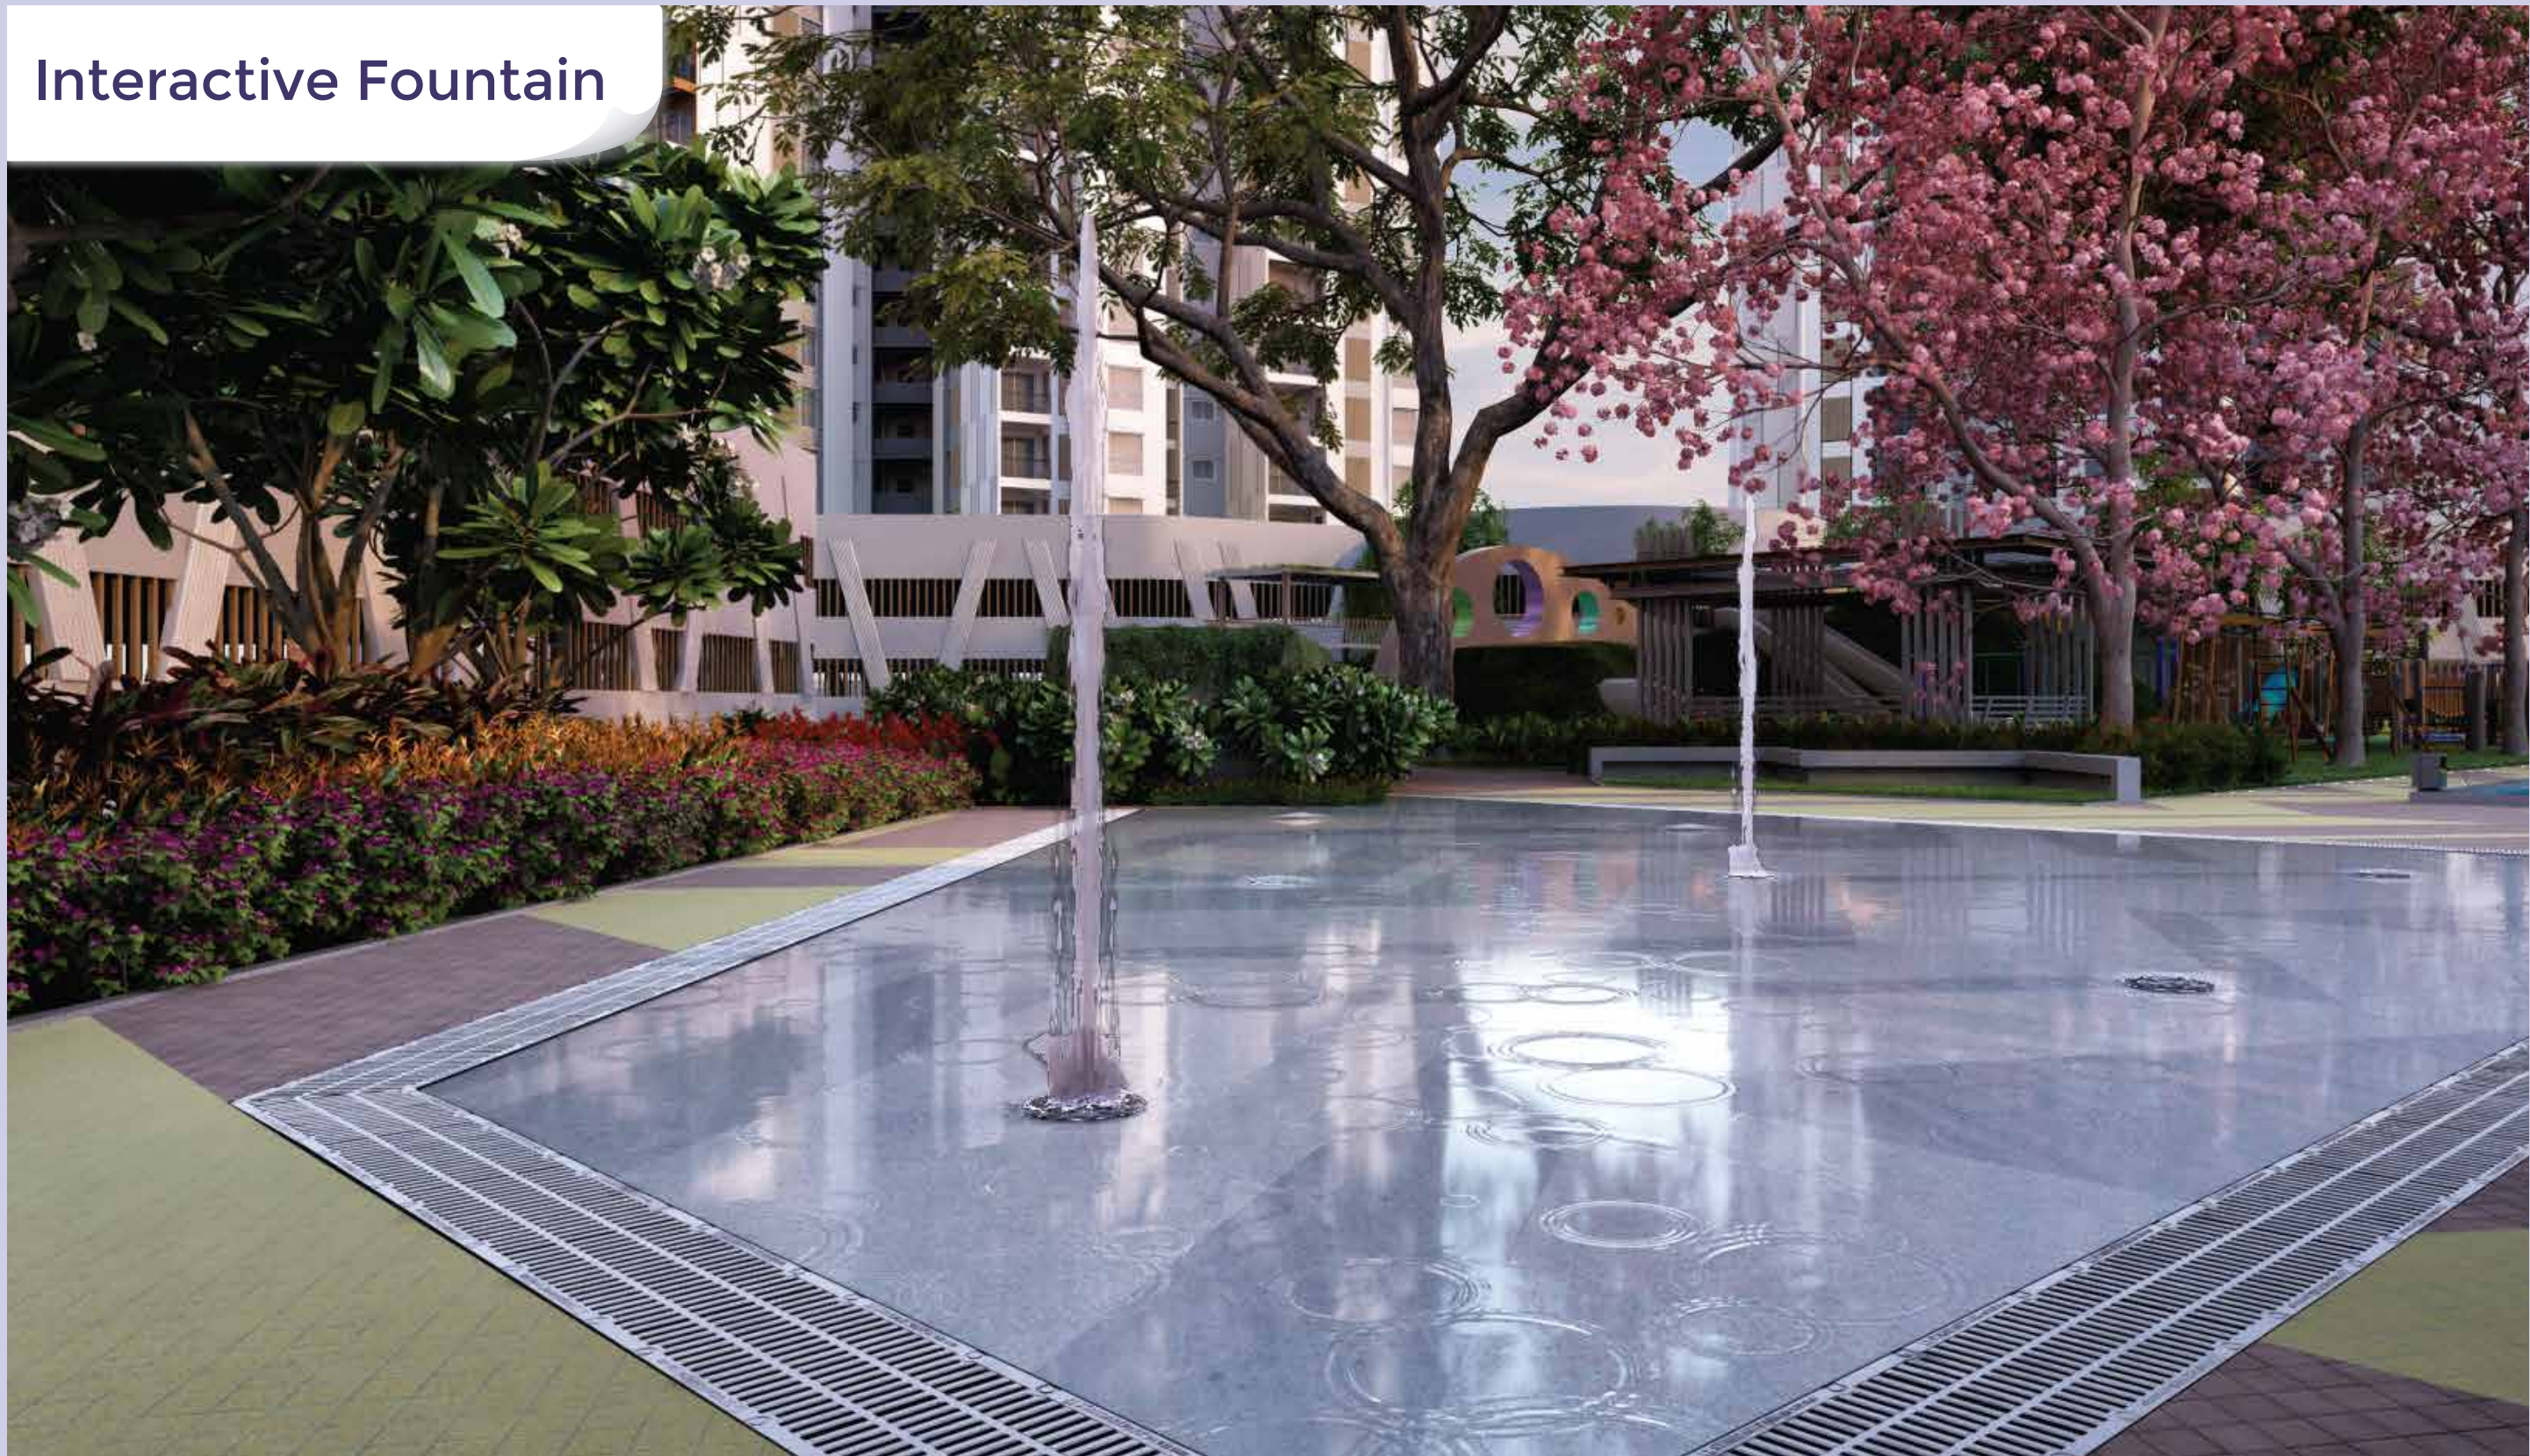

Tennis & Futsal Courts



Picnic on the Mound



Toddler's Sandpit



Amphitheatre



Camping Zone



... let it all come to you.



LOCATION MAP

Map not to scale



Corporate Office: **DISHA HABITAT VENTURES PVT. LTD.**, #43/2, 2nd Floor, Whitefield Main Road, Bengaluru 560066 | dishahabitat.com

Project Address: **DISHA PURSUIT OF THE ELEMENTS**, Gunjur, Next to The Foundation School, Bengaluru | info@dishahabitat.com

Note: This brochure is only a conceptual presentation of the project and not a legal offering. The promoters reserve the right to alter and make changes in elevation, specifications and plans as deemed fit.

THIS PROJECT IS MORTGAGED WITH & FUNDED BY
BAJAJ HOUSING FINANCE LIMITED



This project is Mortgaged with and Funded by Bajaj Housing Finance Ltd. and No objection certificate/ permission to mortgage from Bajaj Housing Finance Limited will be provided for sale of flats.